



CONIFEROUS TREE
NTS

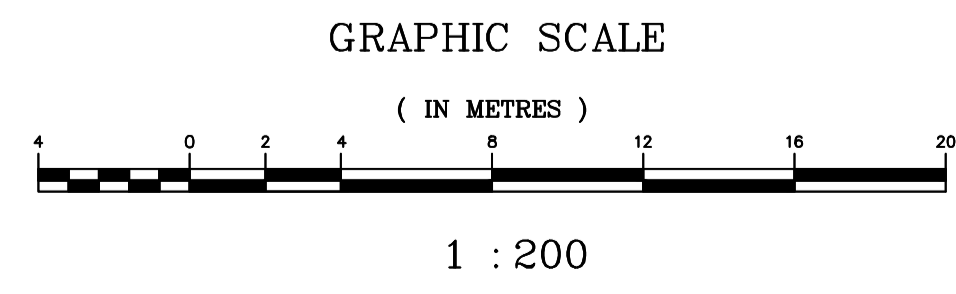


KIMBLE DRIVE

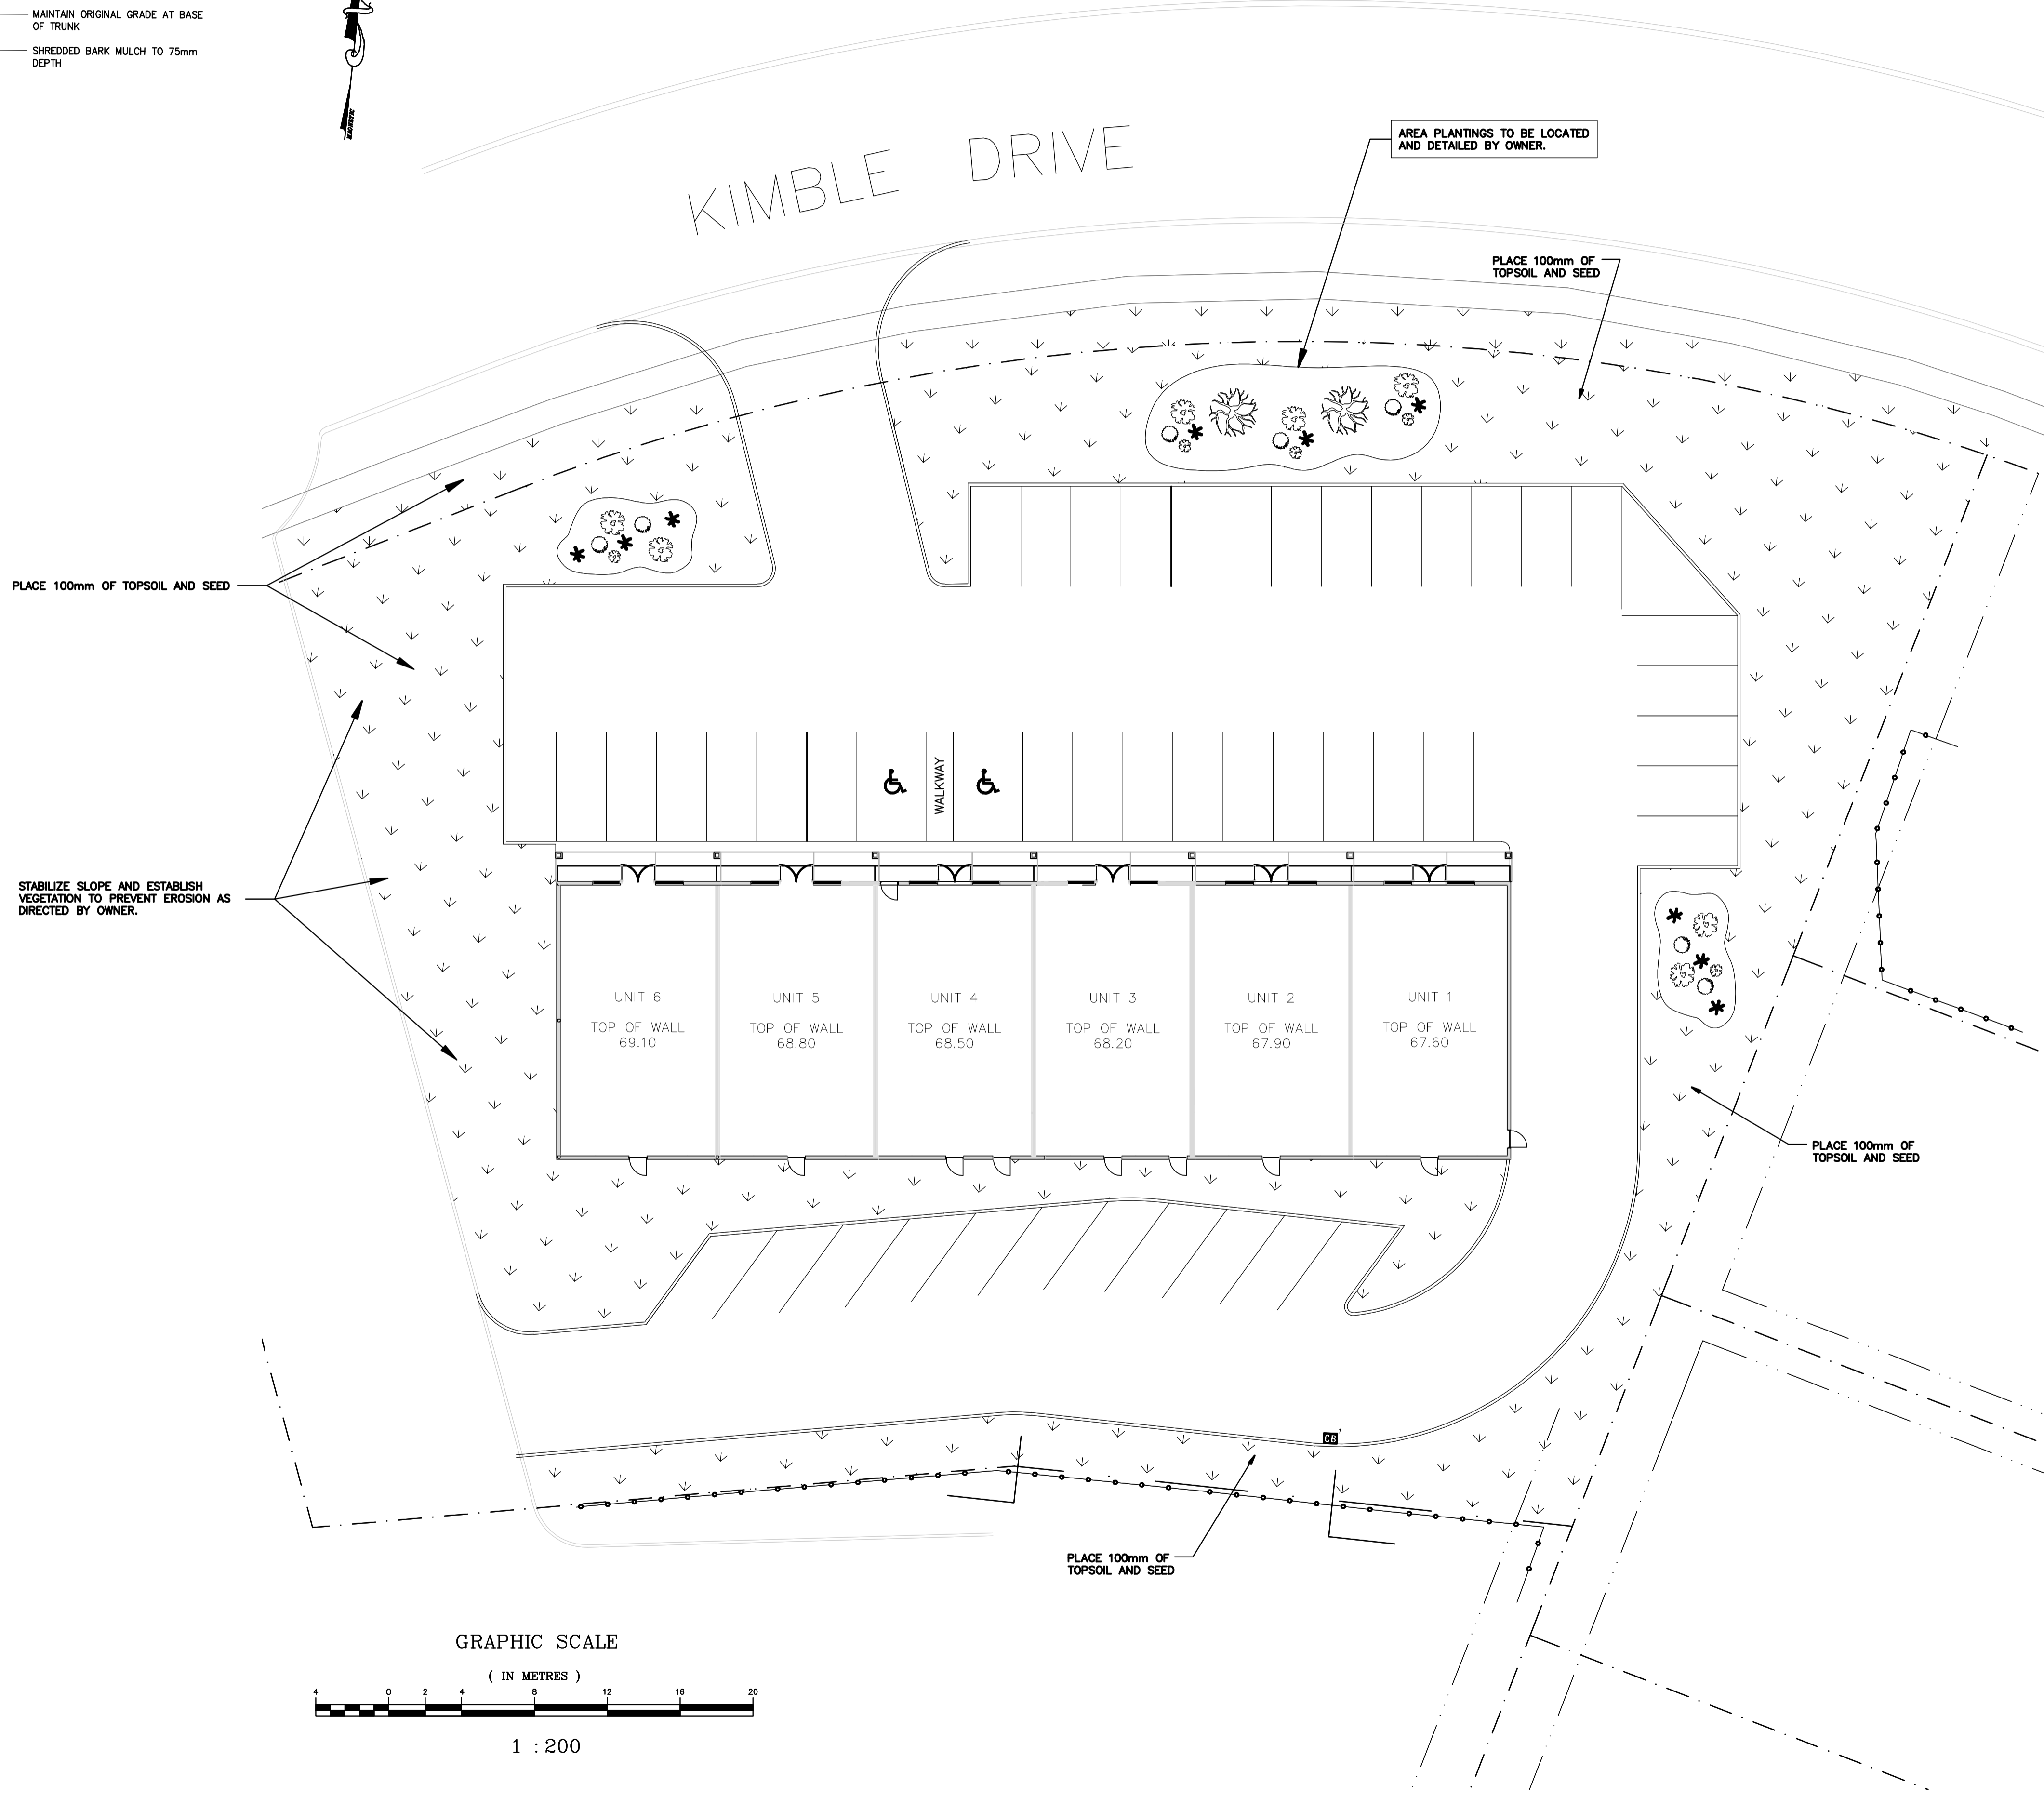

GENERAL NOTES

- THIS PLAN IS PROVIDED FOR GENERAL INFORMATION PURPOSES ONLY.

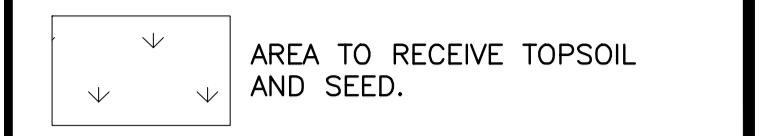

No.	Revisions	Date	By

PROJECT
PROJECT ENGINEERING LIMITED
CONSULTING ENGINEERS

780 King St.,
Fredericton, N.B.
E3B 1G2

Tel : (506) 450-2930
Fax : (506) 451-0415
eMail : Project@brunnet.net

Stamp

**PROVIDED FOR
INFORMATION
PURPOSES ONLY**

Project Title

**CHIPPIN'S
RIVERVIEW PLAZA
KIMBLE DRIVE
FREDERICTON, NB**

SITE GRADING AND SITE SERVICES

Drawing Title

LANDSCAPING PLAN

CADD By MDS	Chk'd by JRM	Issued Date
Scale HORZ 1:200	Latest Revision:	
Project No. 019027	Dwg.No. 3	